



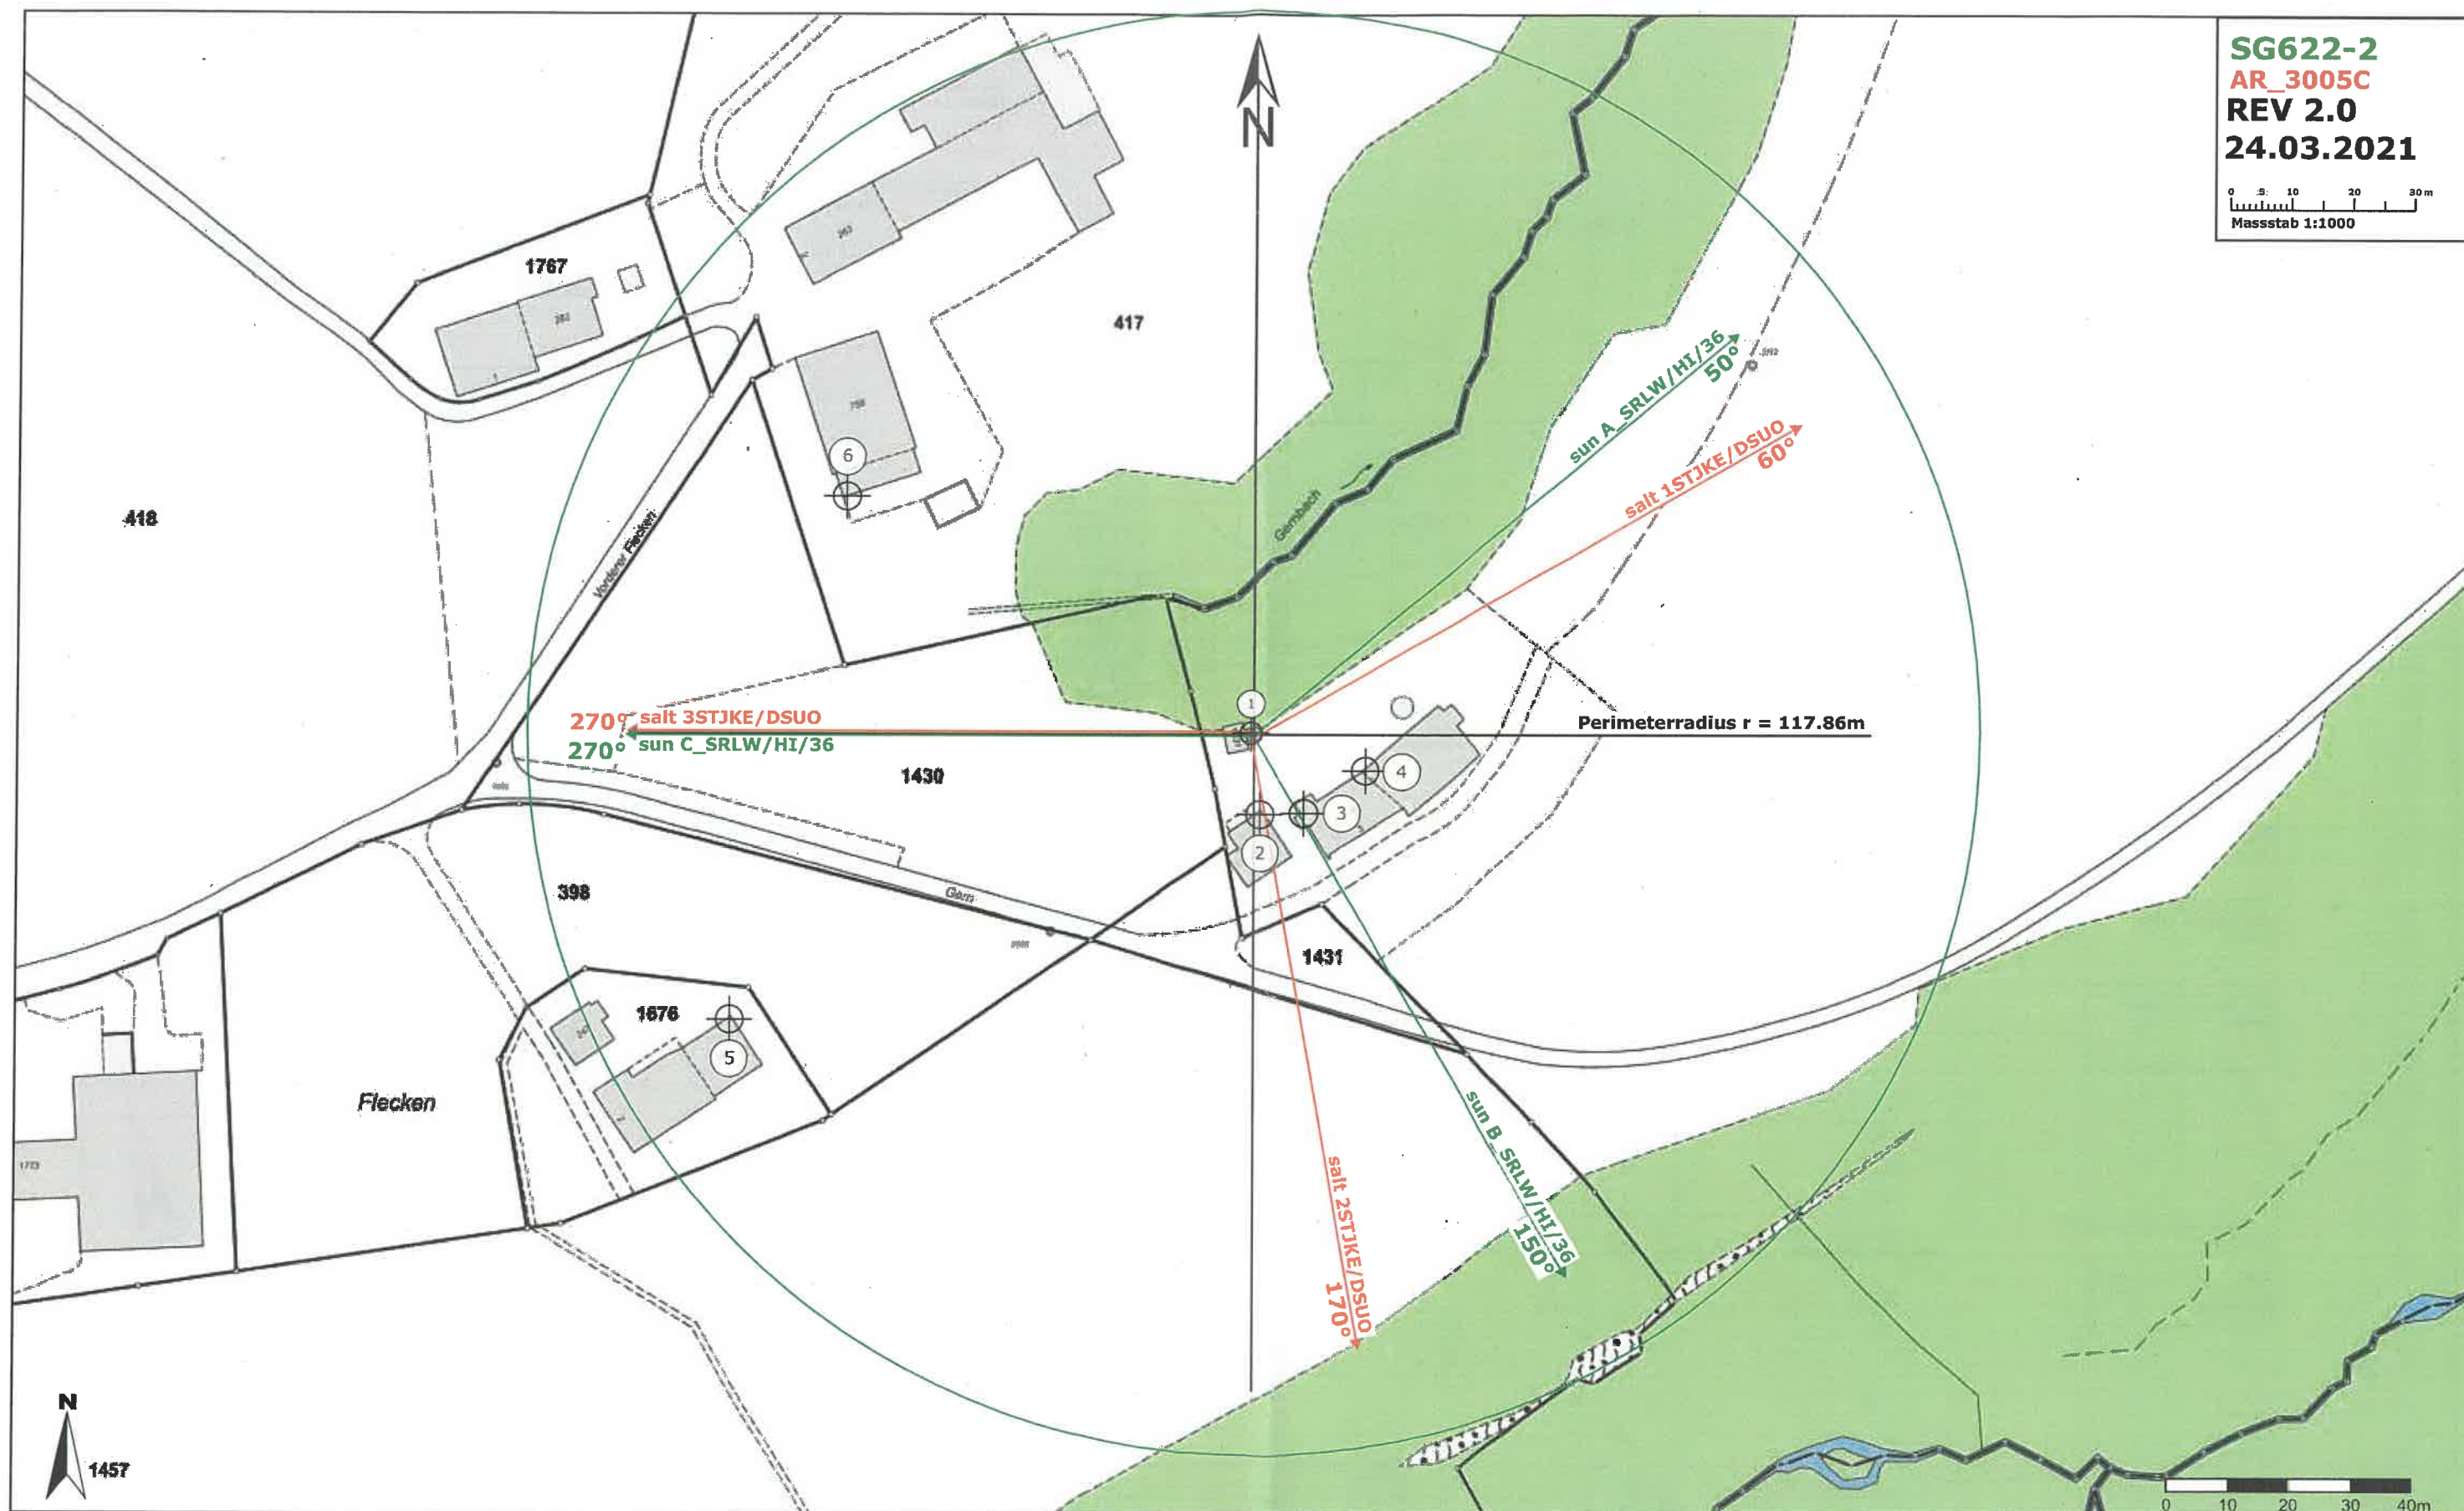

SG622-2 Rev. 2.0 24.03.2021

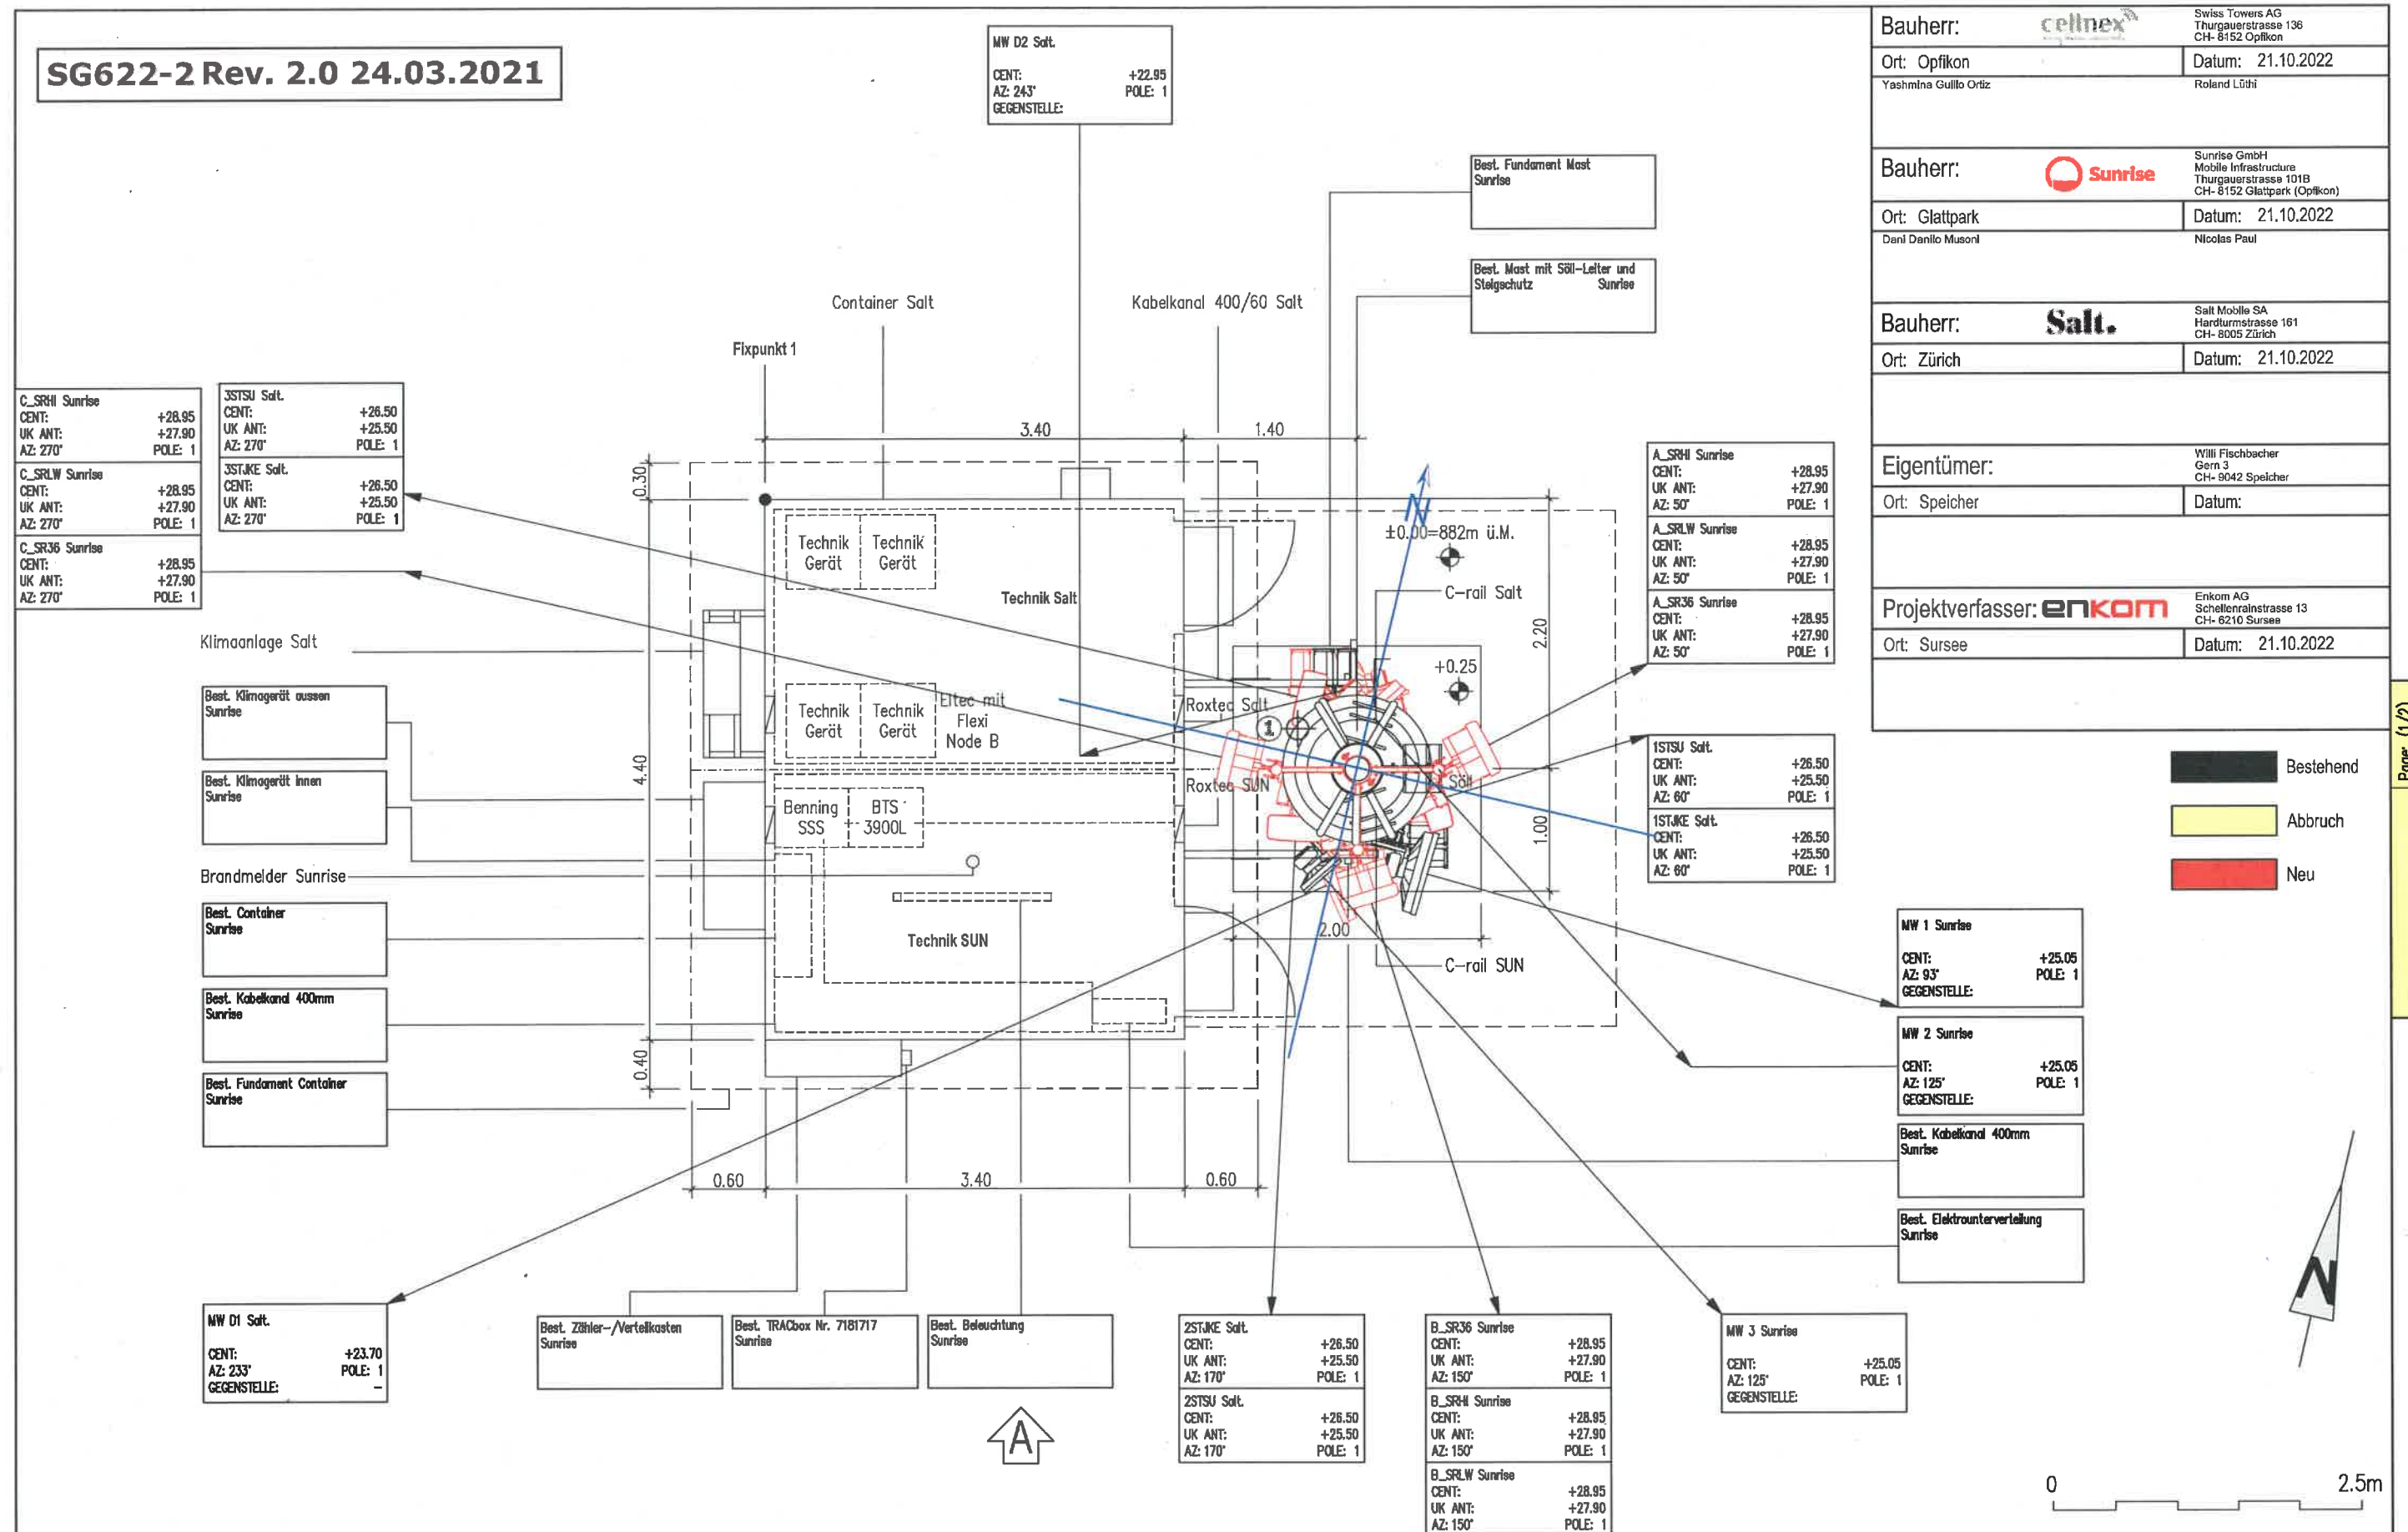

Grundriss

Address:
Gern 3

Scale:
1:50

03

Salt:	AR_3005C
-------	----------

enkom
ENKOM AG
Schellenrainstr. 13
CH-6210 Sursee
Fon +41 (0)41 348 02 00
Fax +41 (0)41 348 02 01
www.enkom.com

PLC:
CPM:
Easting
Northing
Sea level
Declination
Phase:

g:	2751927
g:	1253368
wei:	$\pm 0.00 = 882.00 \text{ m } \bar{u}.M.$
tion:	NS

Index:	Description:

Drwent	Date

Site:	Speicher, Gern
Place:	Speicher
Drawing number:	SG622-2_PA_01_A

Site number / candidate:
SG622-2

Postcode:
9042

Type:
Type


Sunrise
Sunrise GmbH
Mobile Infrastructure
Thurgauerstrasse 101B
8152 Glattpark (Opfikon)

